




SINGLE MOTOR G/BOX - OVERALL DIMENSIONS

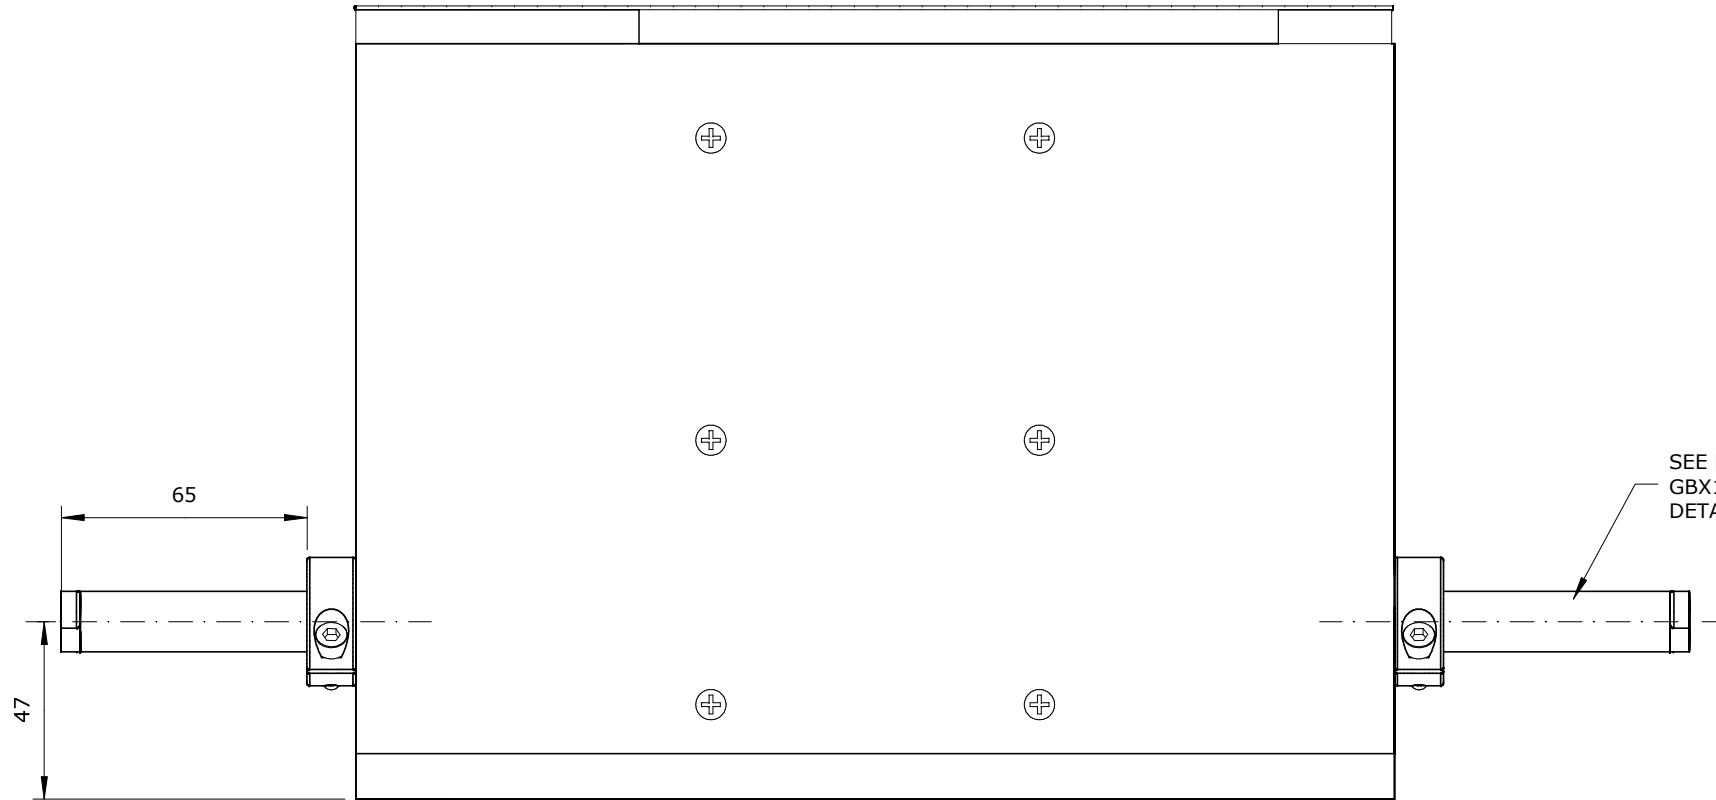


REAR ELEVATION

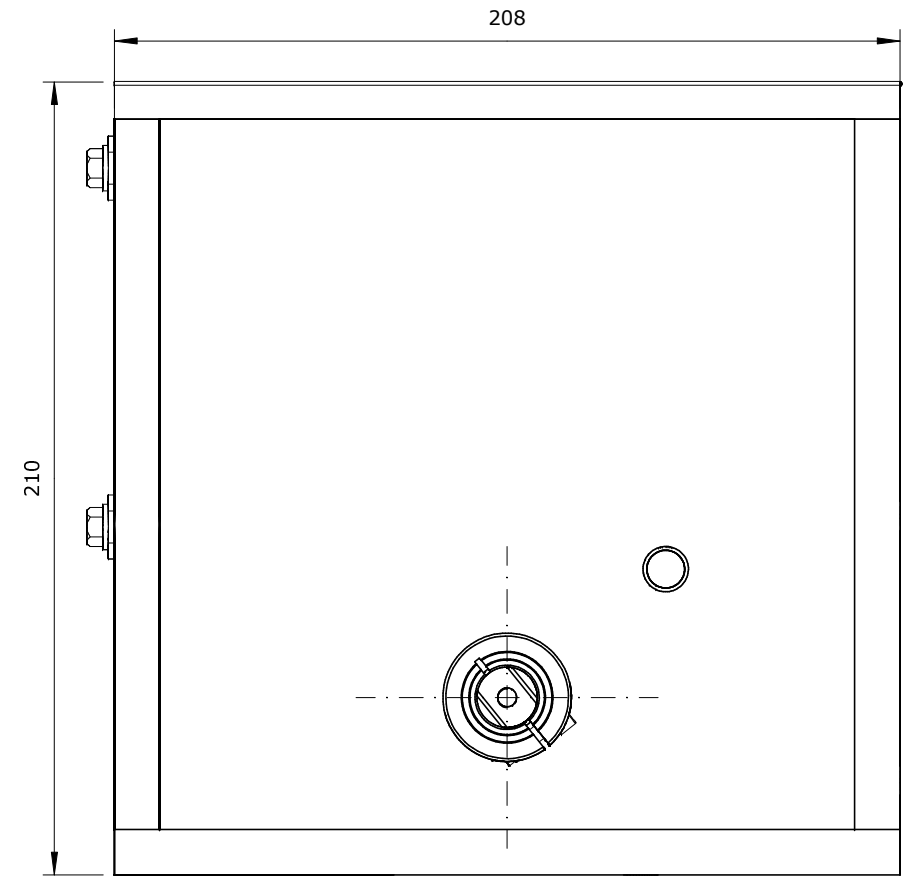

END ELEVATION

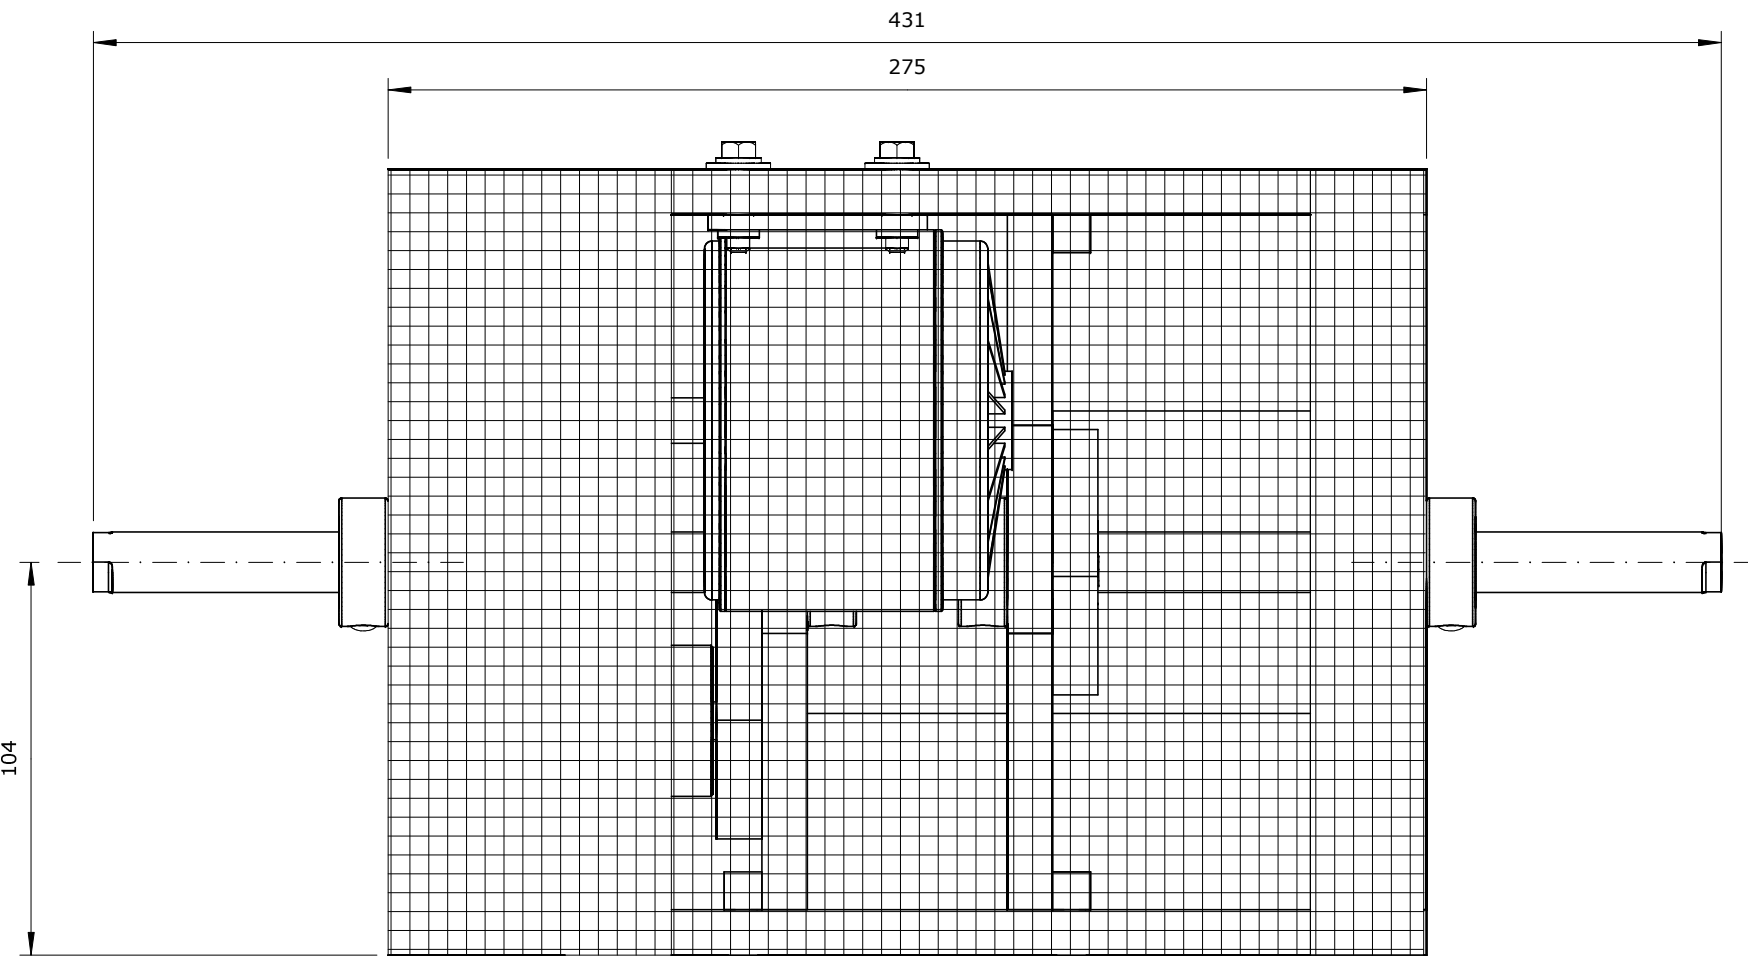

PLAN VIEW

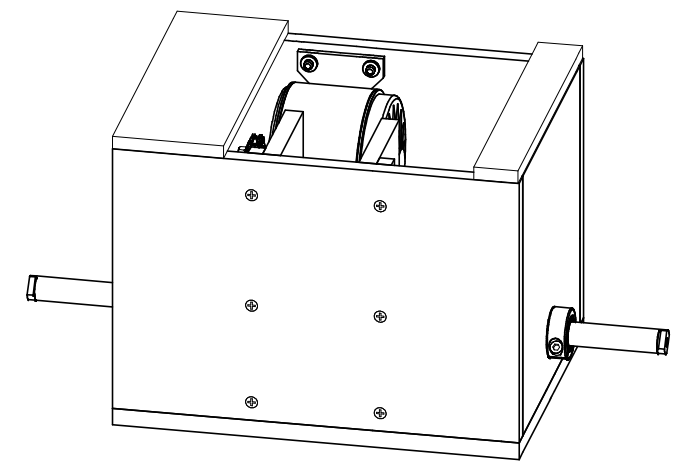

GEAR BOX DETAILS

1. SINGLE 24V DC PERMANENT MAGNET MOTOR DRIVEN 2 STAGE REDUCTION GEARBOX
2. BI-DIRECTIONAL & BACK DRIVEABLE.
3. 250 W CONTINUOUS POWER RATING.
4. SINGLE DRIVEN OUTPUT AXLE
SINGLE FREE-WHEELING AXLE.
5. OVERALL REDUCTION RATIOS FROM 10.7:1 TO 26.7:1 DEPENDING ON 2ND STAGE GEARING USED. SEE TABLE ON SHEET 3 OF 5

© 2005 BFF Design Ltd. Conditions of use apply.
See - www.buggies.builtforfun.co.uk

TITLE
SINGLE MOTOR G/BOX

SIZE A3	DRAWN BY & DATE IH 21/10/05	DWG NO GBX1-A001	REV 1
SCALE 1:2 (HALF)	UNITS MM	SHEET SHT 1 OF 4	

